




OVERALL LOT PLAN

SCALE 1:100 @ A3

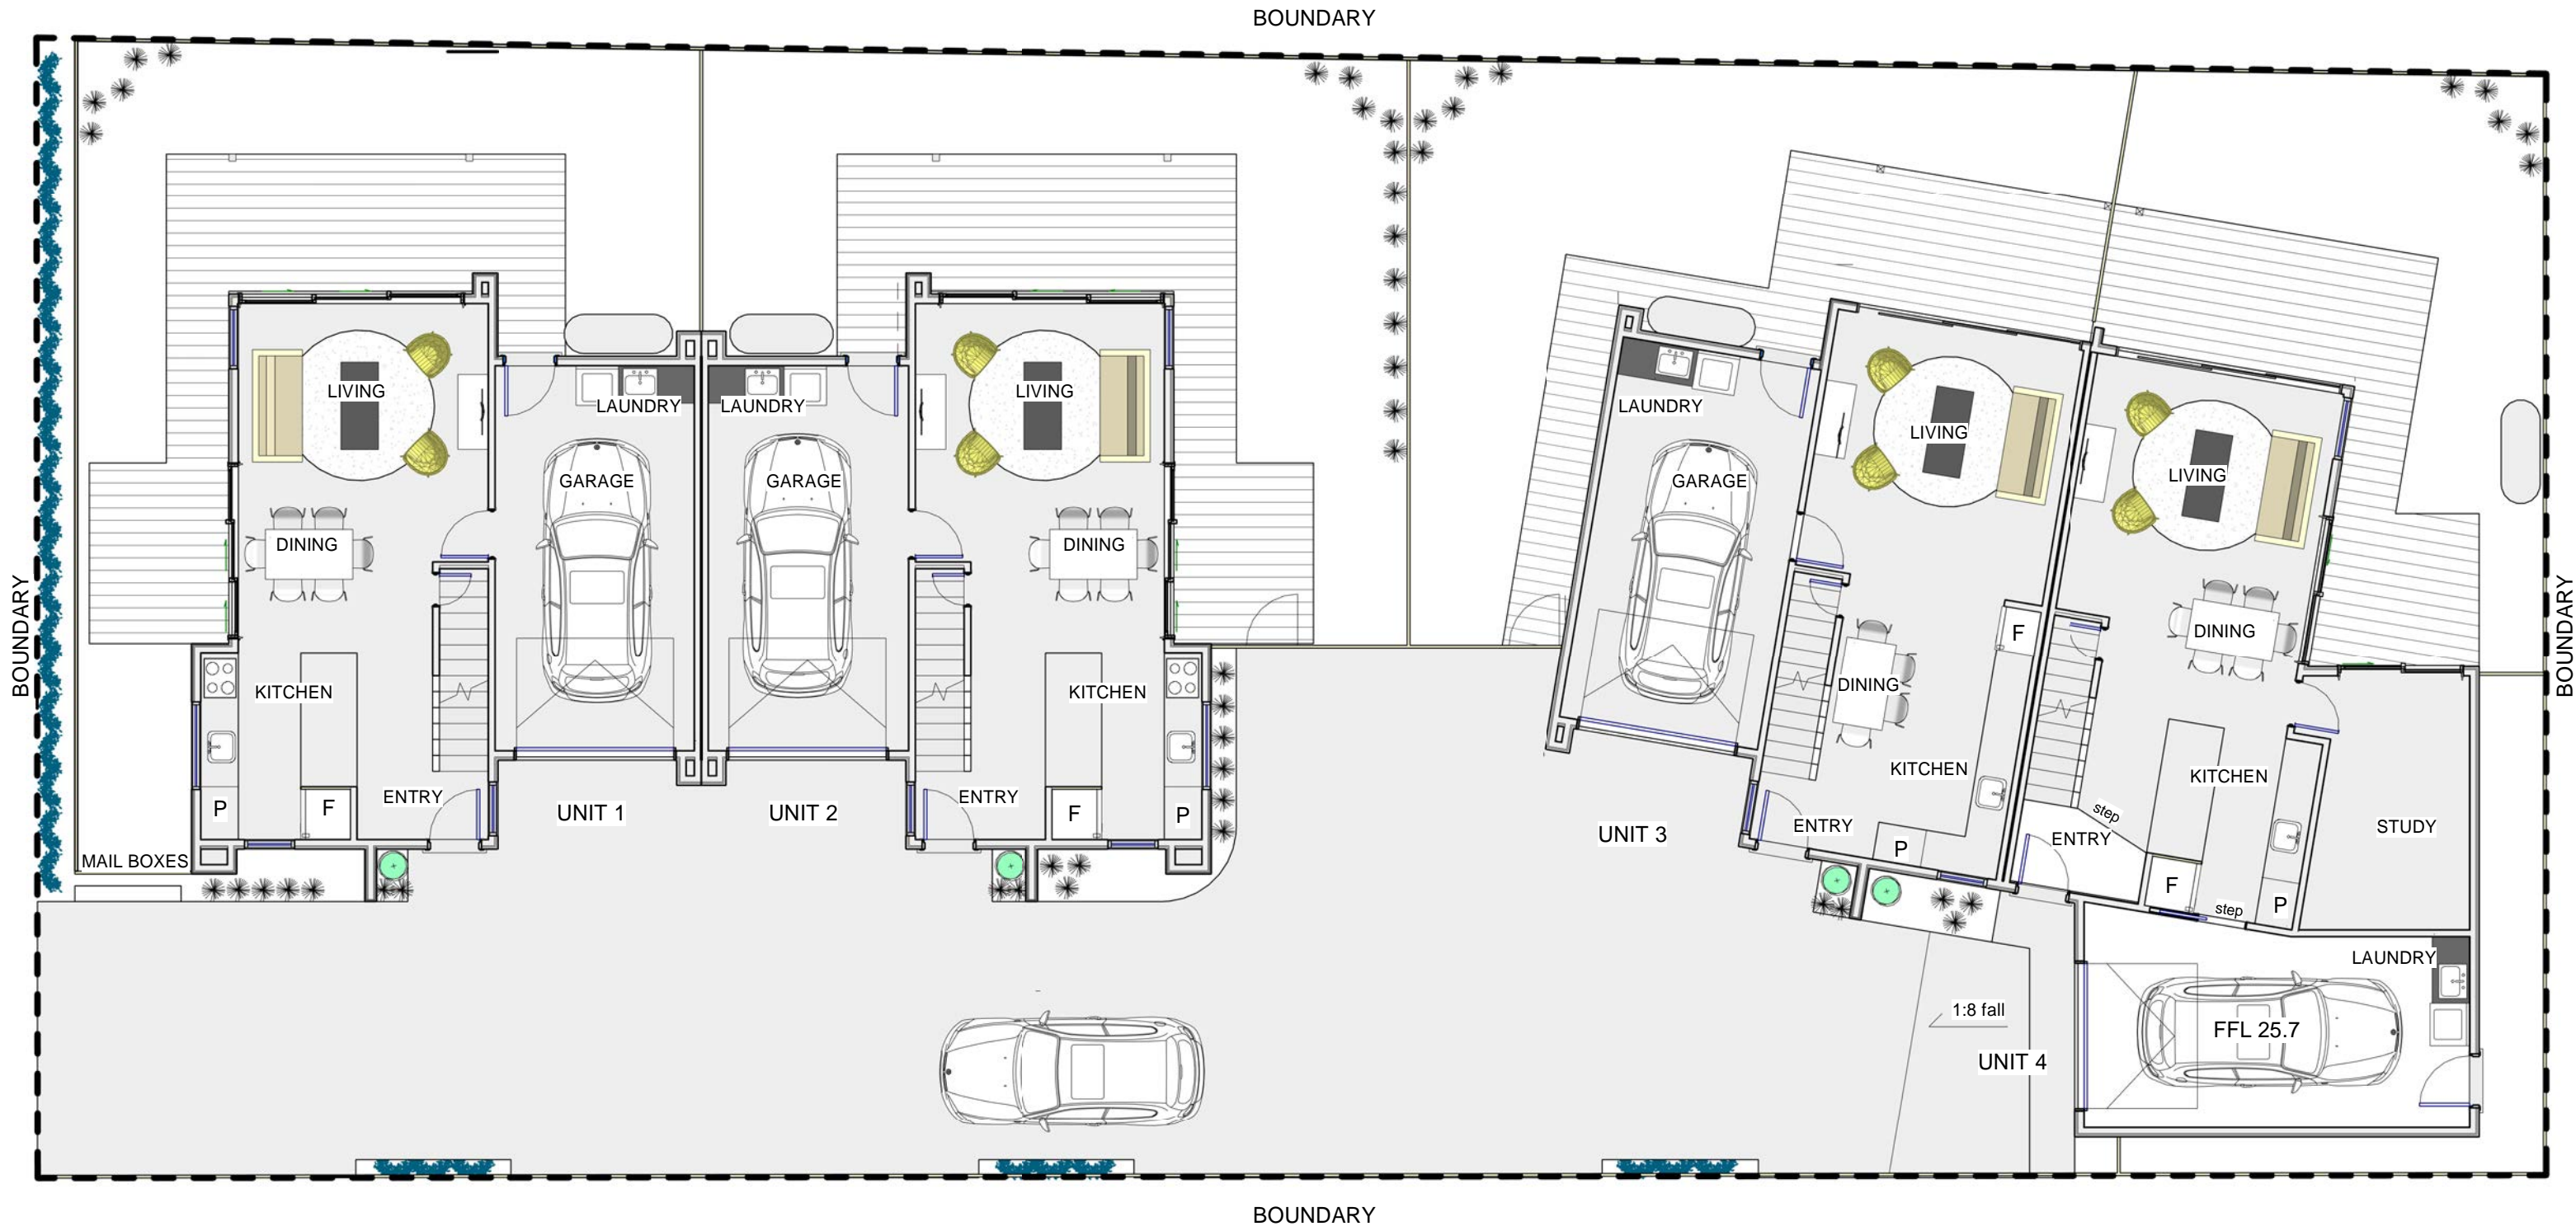

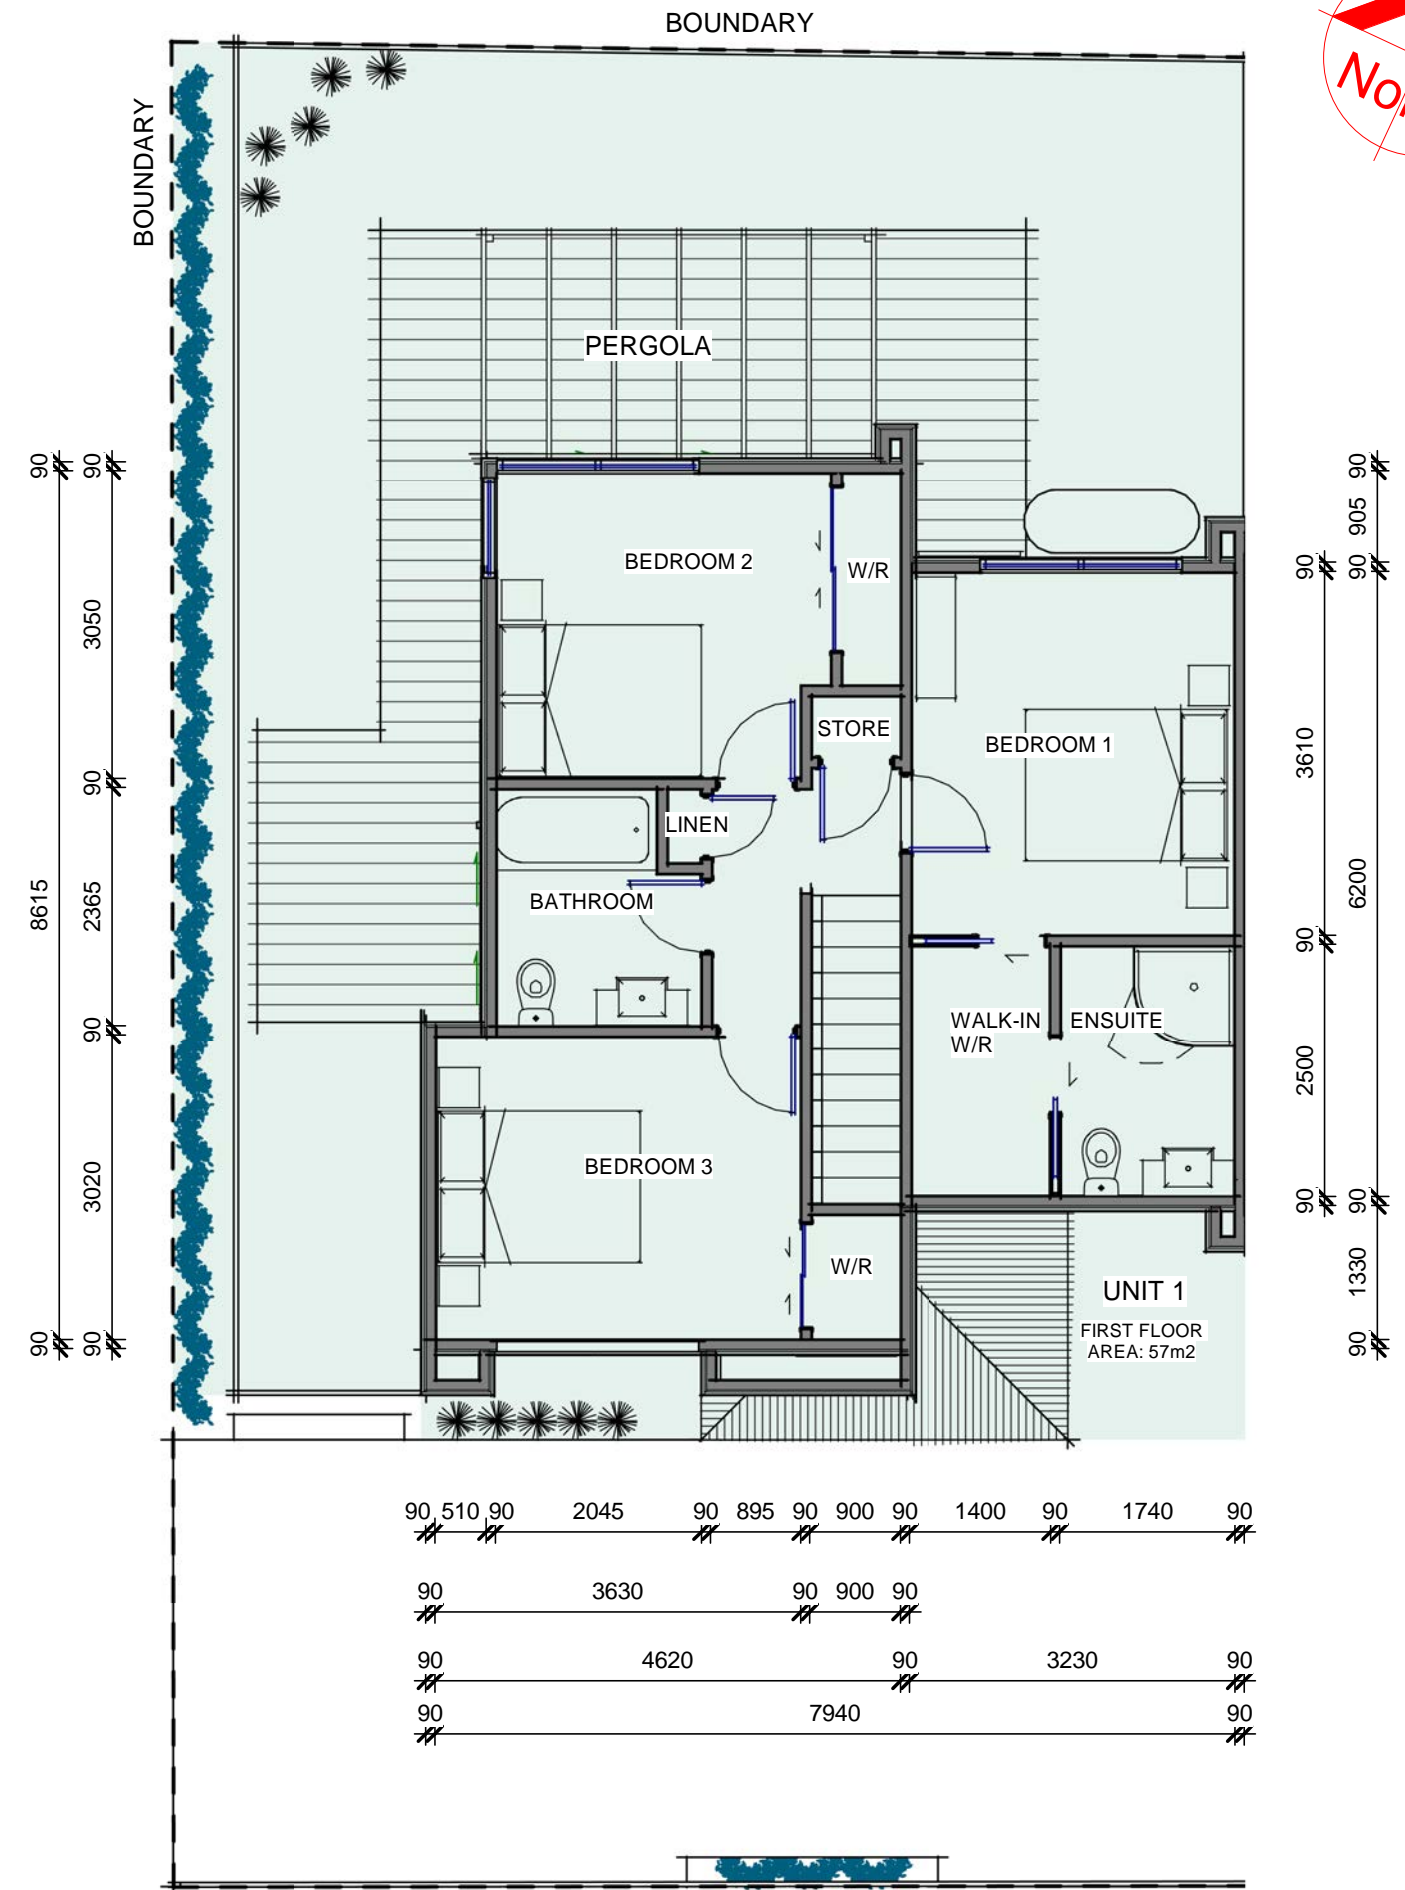

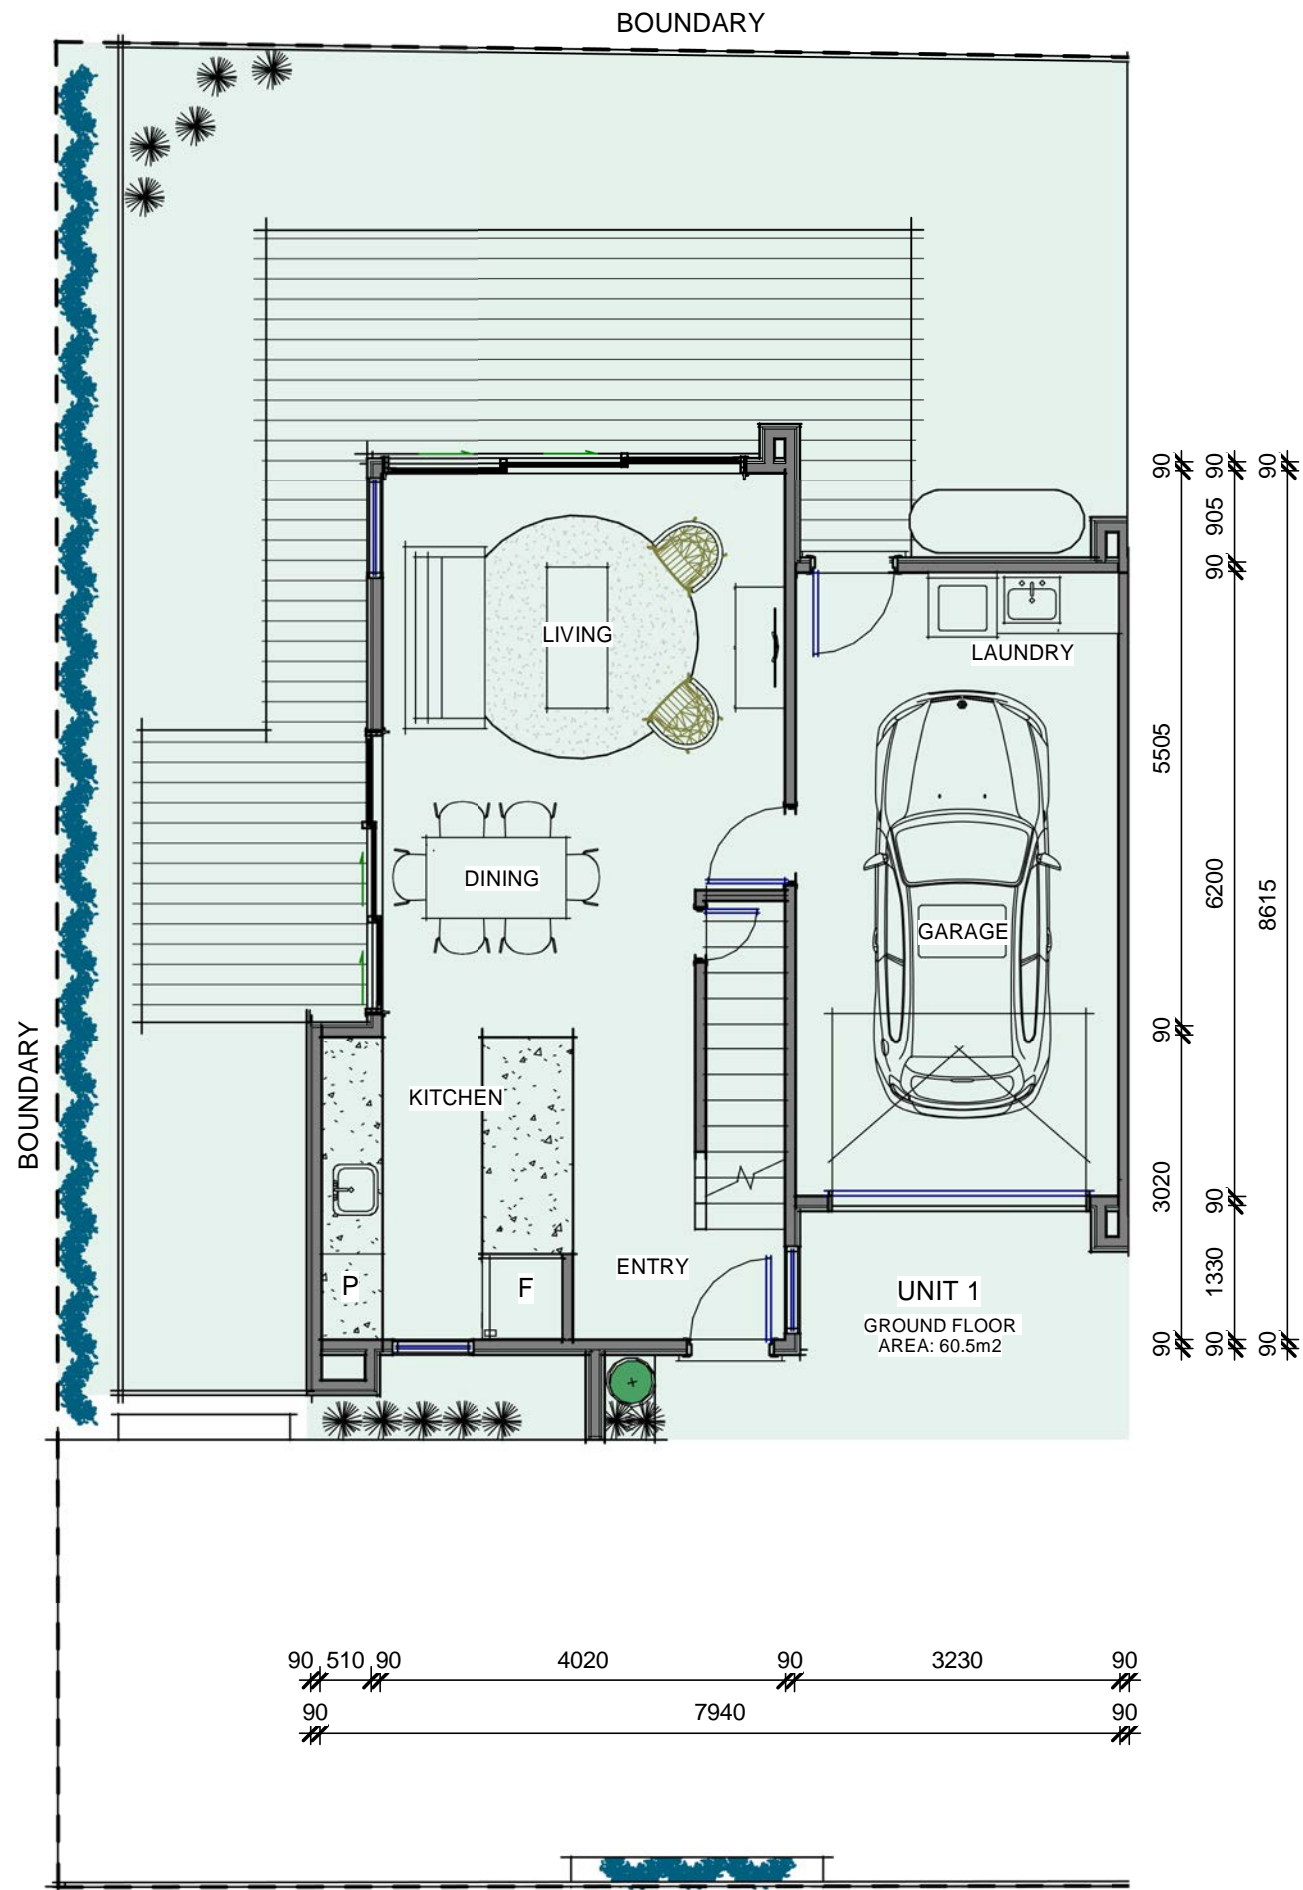


UNIT 1 GROUND FLOOR PLAN

SCALE 1:75 @ A3

UNIT 1 FIRST FLOOR PLAN

SCALE 1:75 @ A3

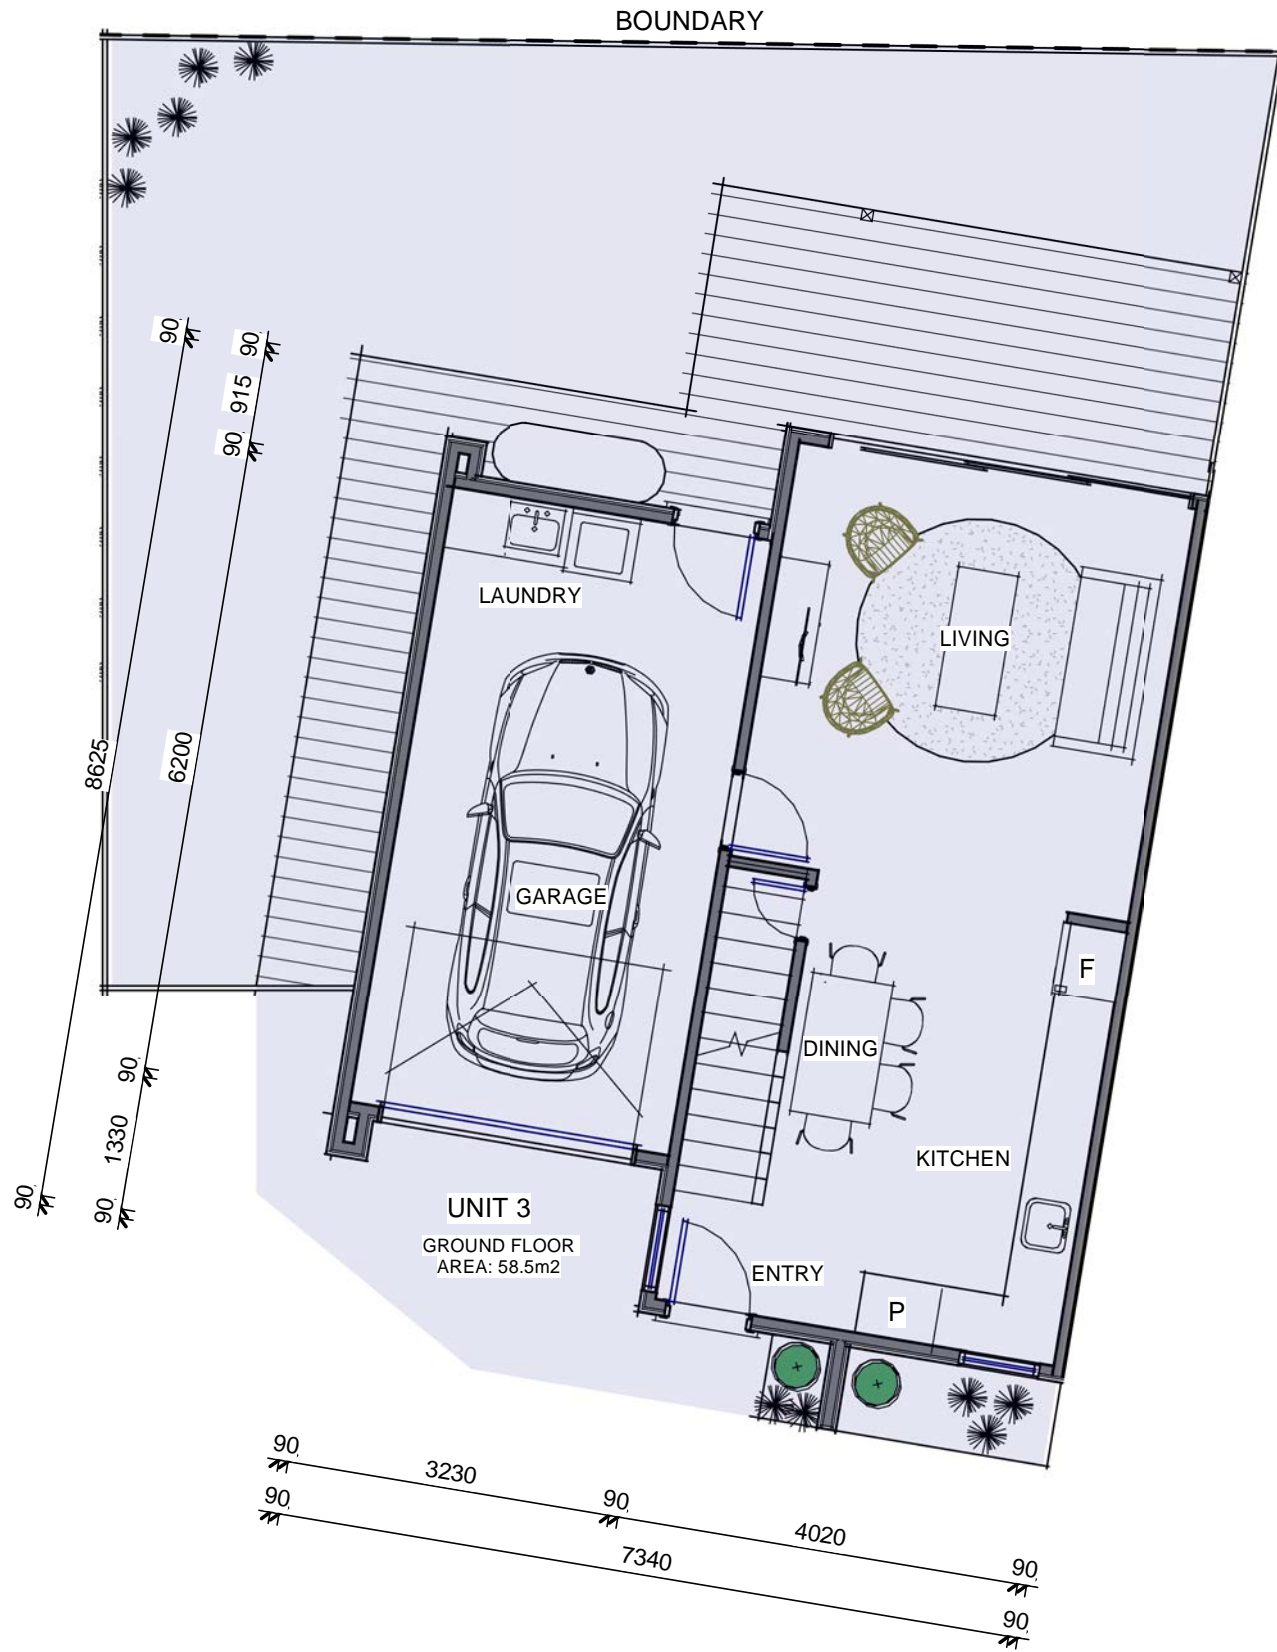

UNIT 3 GROUND FLOOR PLAN

SCALE 1:75 @ A3




UNIT 3 FIRST FLOOR PLAN

SCALE 1:75 @ A3



UNIT 4 GROUND FLOOR PLAN

SCALE 1:75 @ A3

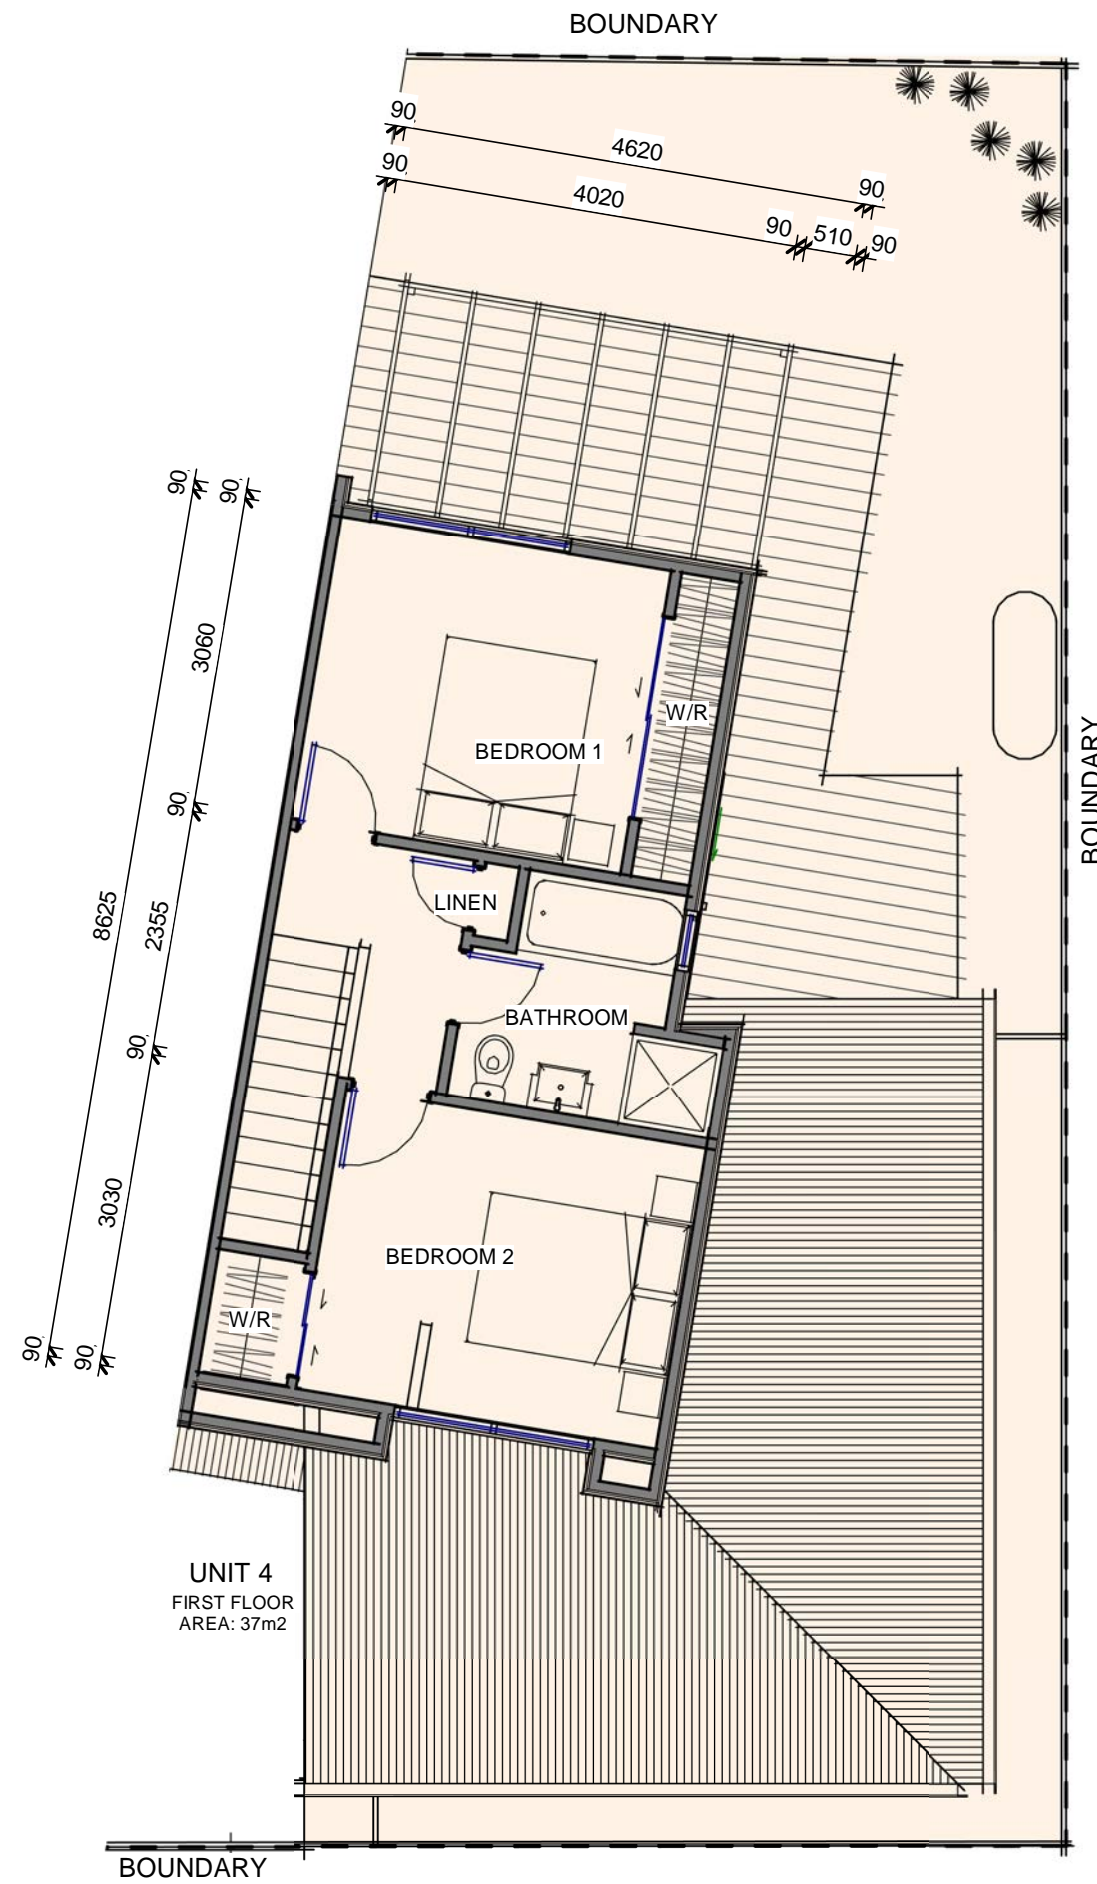

UNIT 4 FIRST FLOOR PLAN

SCALE 1:75 @ A3



UNIT 1&2 WEST ELEVATION
SCALE 1:100 @ A3



UNIT 1&2 SOUTH ELEVATION
SCALE 1:100 @ A3



UNIT 1&2 EAST ELEVATION
SCALE 1:100 @ A3



UNIT 1&2 NORTH ELEVATION
SCALE 1:100 @ A3



UNIT 3&4 WEST ELEVATION
SCALE 1:100 @ A3



UNIT 3&4 SOUTH ELEVATION
SCALE 1:100 @ A3



UNIT 3&4 EAST ELEVATION
SCALE 1:100 @ A3



UNIT 3&4 NORTH ELEVATION
SCALE 1:100 @ A3