


MANAPOURI GROVE  
• KELSON •

LOT: 82  
Ranfurly






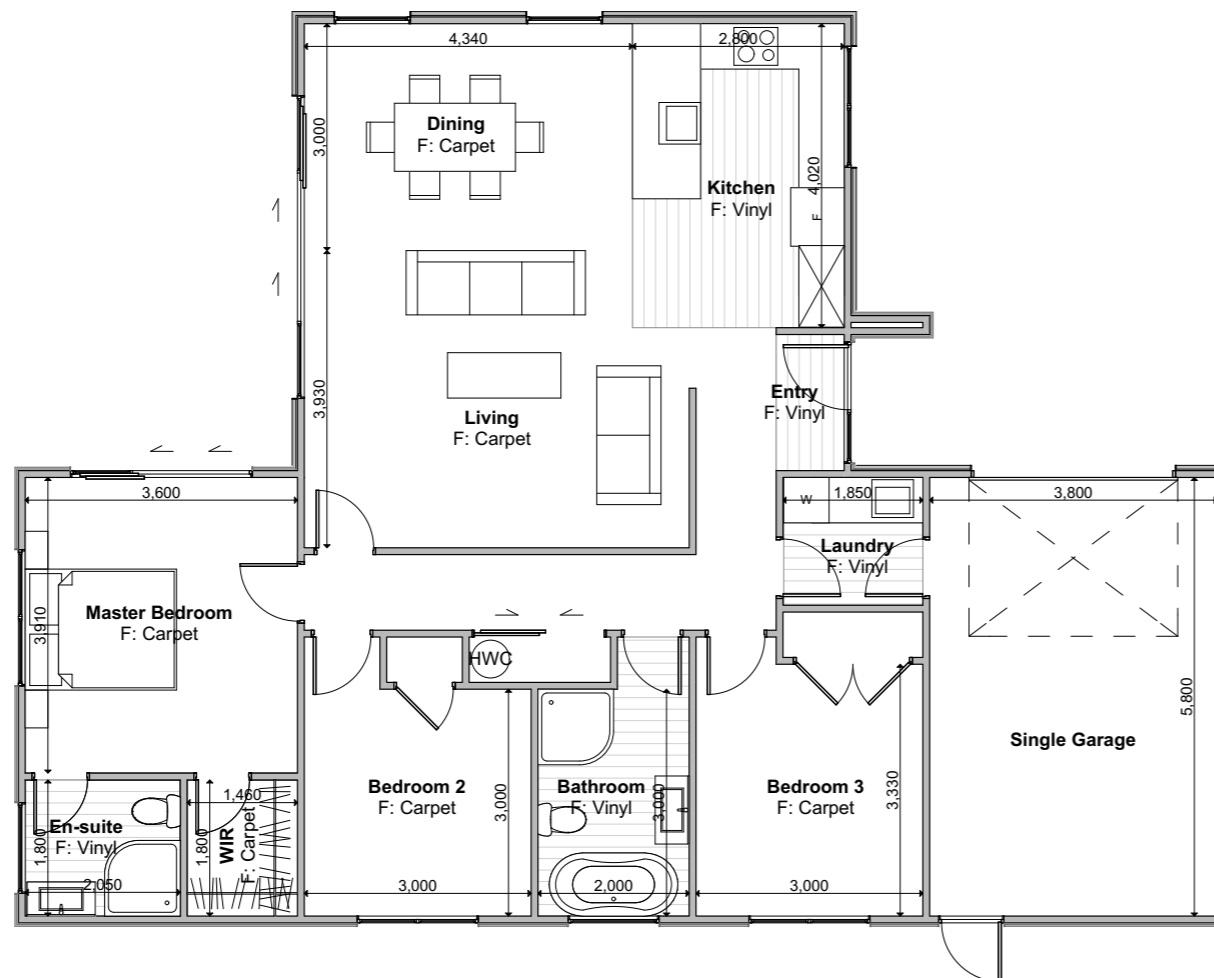



**Floor Area = 139m<sup>2</sup>**

Cladding = Linea Weatherboards on cavity

Cladding 2 = Rockcote on cavity

Roofing = Corrugated Colorsteel

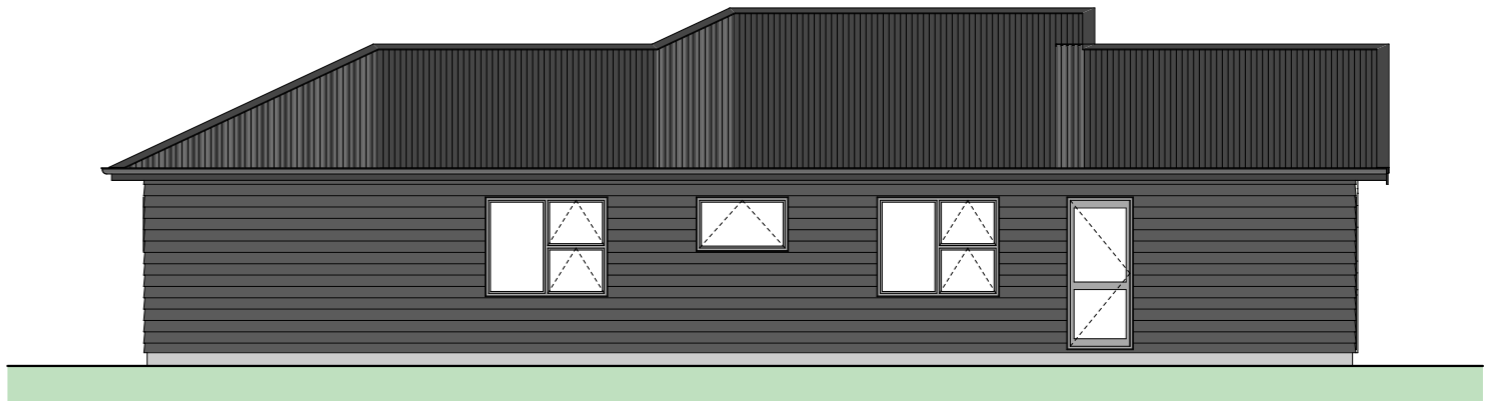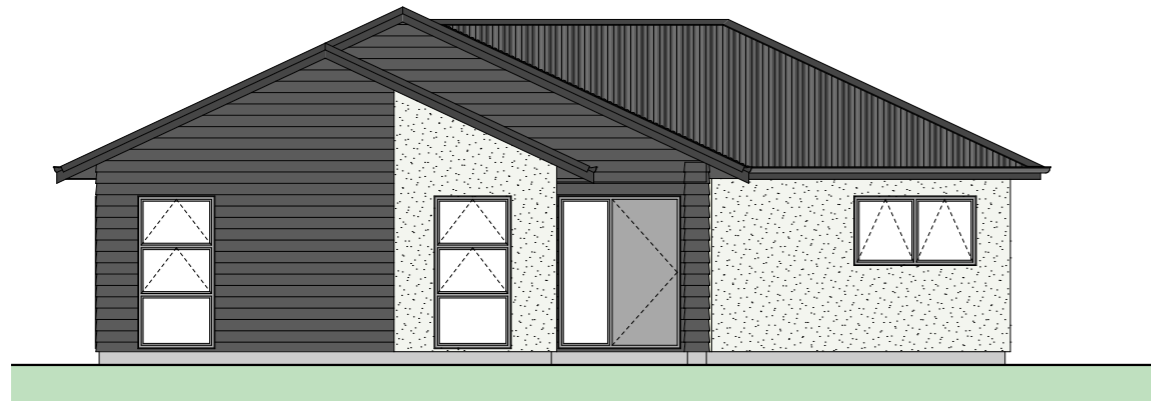

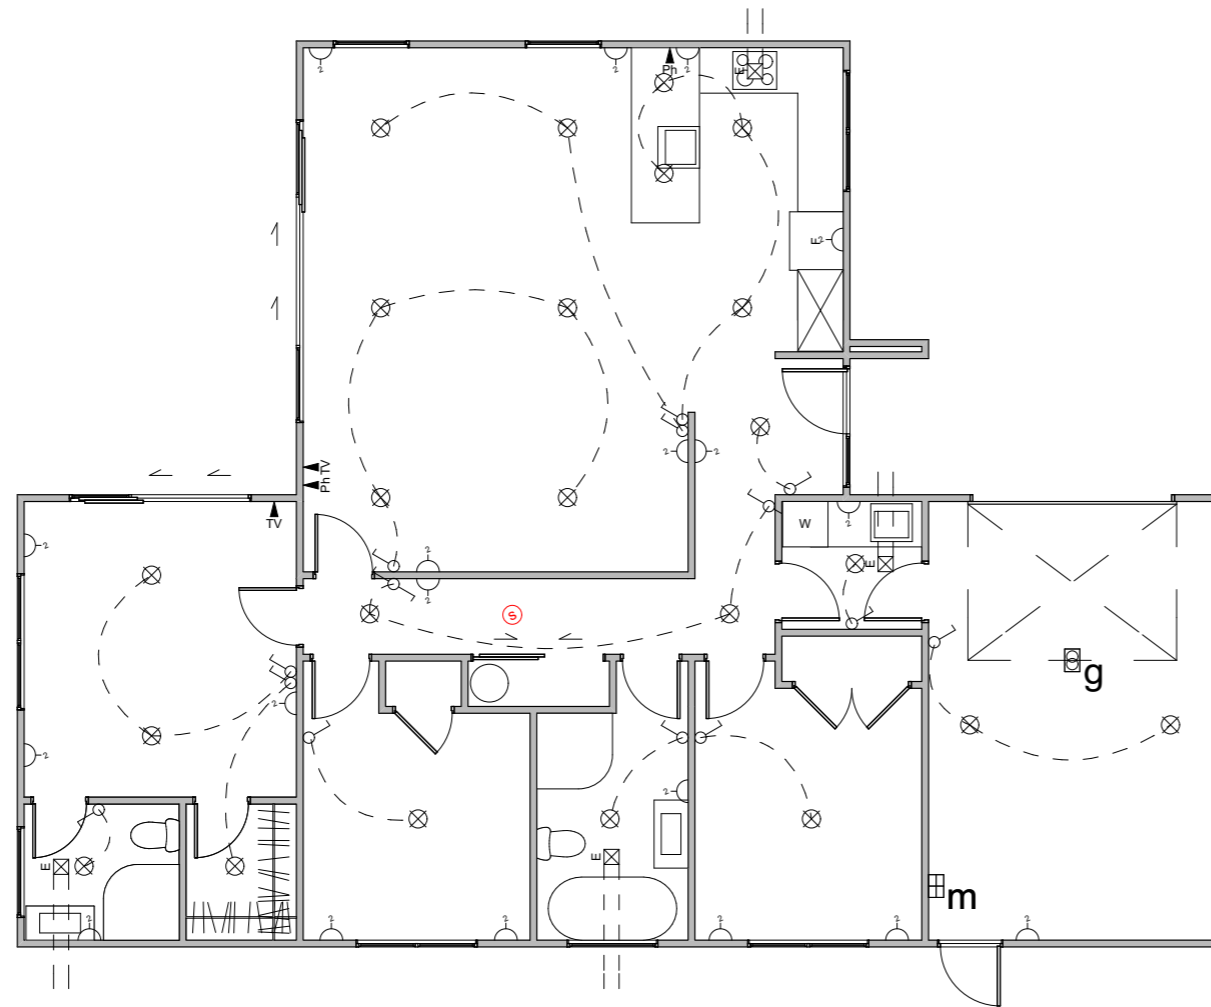

### Electrical Legend

- Light switch
- ⌘ Two way light switch
- Feature light
- ⊗ External wall light
- ⊗ Recessed downlight
- Fluorecent light
- ⌋ Power point
- Ⓜ Meter box
- Ⓜ Distribution board
- Ⓜ Garage door motor
- ⊙ Smoke detector
- ⊗ Extractor fan
- Ⓜ Phone outlet
- Ⓜ Television outlet

### SUBTROPICAL

#### TYPE 1 PLANT SELECTION OPTIONS:


KEY	DESCRIPTION	AKE AKE	GRISELINIA	PITTOSPORUM
①	PLANT ATTRIBUTES: - EVERGREEN - HEDGING SELECTION			











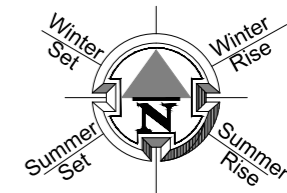



#### TYPE 3 PLANT SELECTION OPTIONS:

KEY	DESCRIPTION	HOHERIA	KOWHAI	TITOKI
③	PLANT ATTRIBUTES: - NZ NATIVE - FEATURE TREE			
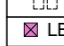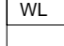
#### TYPE 6 PLANT SELECTION OPTIONS:

KEY	DESCRIPTION	APODASMA SIMILIS OIOI	ANEMANTHELE LESSONIANA 'WIND GRASS'	ARTHROPODIUM CIRRATUM 'RENGA RENGA'	ASTILIA BANKSII	CANNA LILIES	CHOISYA TERNATA 'MEXICAN ORANGE BLOSSOM'
⑥	PLANT ATTRIBUTES: - EVERGREEN - SHRUBS						
	COROKIA CULTIVARS	FLAX CULTIVARS	CABBAGE TREE	LAVENDER	MUEHLENBECKIA ASTONII	PSEUDOPANAX CULTIVARS	UGNI MOLINAE 'NZ CRANBERRY'
							



LEGEND	
	GRASS. HYDROSEED WITH 100MM TOPSOIL.
	BRUSHED FINISH CONCRETE.
	CONCRETE: EXPOSED AGGREGATE FINISH OR COLOURED FINISH OR SAWCUTS AT 0.6M CTRS
	STONES (PERMEABLE)
	STONES (PERMEABLE) WITH FLAGSTONE STEPPING STONES
	INDICATIVE BATTER BANK. REFER SURVEY DOCUMENTS FOR DETAILS.
	SERVICE AREA FOR BINS.
	LETTERBOX
	WASHING LINE
	1.8M HIGH ROUGH SAWN CLOSED BOARDED TIMBER FENCE.
	1.8M HIGH OPEN SLAT TIMBER SCREEN.
	1.5M HIGH HORIZONTAL OPEN SLAT TIMBER FENCE.
	1.2M HIGH HORIZONTAL OPEN SLAT TIMBER FENCE.
	INDICATIVE RETAINING WALL (REFER ENGINEERS DOCUMENTATION).
<b>PRINT IN COLOUR</b>	
SCALE 1:200 @ A3	
COPYRIGHT © HOUSE OF ORANGE DESIGN LTD	
<b>LANDSCAPE SCHEDULE OF AREAS:</b>	
SITE AREA:	311 M <sup>2</sup>
PERMEABLE AREA:	120.50 M <sup>2</sup> (38.75%)
CONCRETE:	51.10 M <sup>2</sup>
GARDEN:	39 M <sup>2</sup>
LAWN:	50 M <sup>2</sup>
STONES:	31.22 M <sup>2</sup>
FENCE RS 1.8M:	5 LIN. M
SCREEN 1.8M:	- LIN. M
FENCE SLAT 1.5M:	- LIN. M
FENCE SLAT 1.2M:	34.30 LIN. M
VEHICULAR CROSSING:	8.7 M <sup>2</sup>
- FENCE LENGTH INCLUDES GATE. ALL GATES ARE BLACK POWDERCOATED.	
- 100X50 H5 GARDEN EDGING.	
- ALL RETAINING WALLS, BATTER BANKS, M <sup>2</sup> AREAS, FENCING HEIGHTS AND LENGTHS ARE SUBJECT TO FINAL FINISHED GROUND LEVEL HEIGHT AND EARTHWORKS PLAN AND ARE SUBJECT TO CHANGE.	

Placement	Colour	Sample/notes
Roof	Windsor Grey	Corrugated Colorsteel
Fascia	Windsor Grey	
Gutters	Windsor Grey	
Downpipes	Titania	
Soffites	Wattyl Enclose 1/4	
Joinery	Warm white pearl	
Cladding 1 - Linea Weatherboard	Wattyl London Fog	
Cladding 2 - Rockcote on cavity	Resene Titania	
Schist	N/A	
Box corners	N/A	
Window surrounds	N/A	
Garage door - colour Profile	Windsor Grey	Milano Smooth
Garage revels	Resene Titania	
Front door - colour Profile	Scoria	LAT100
Notes		