
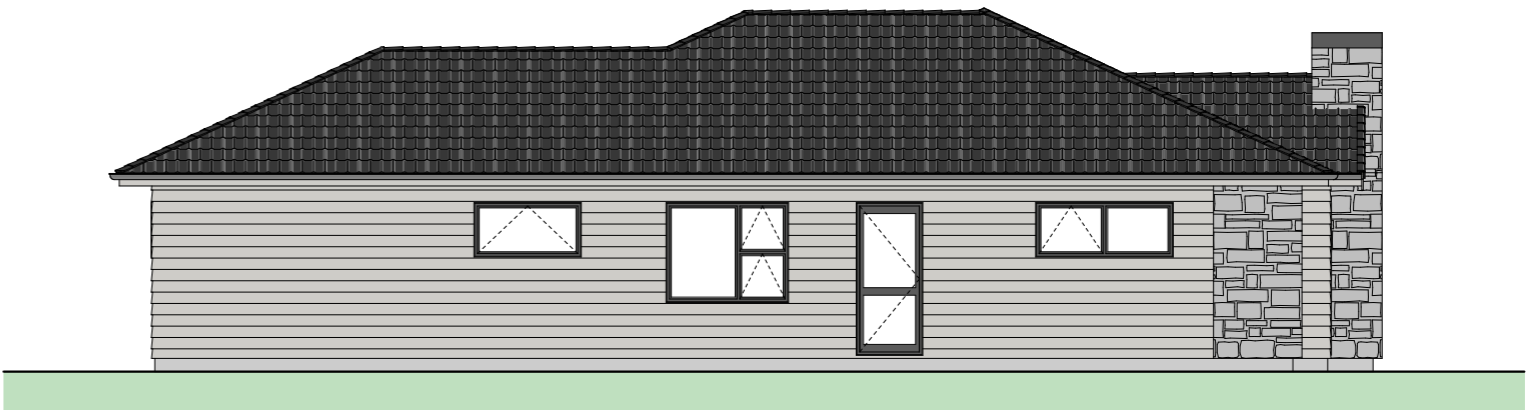
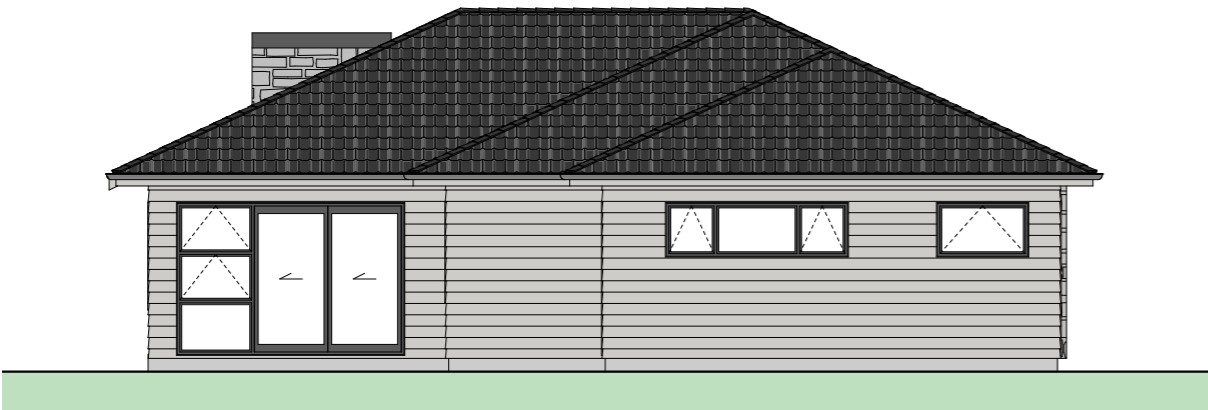
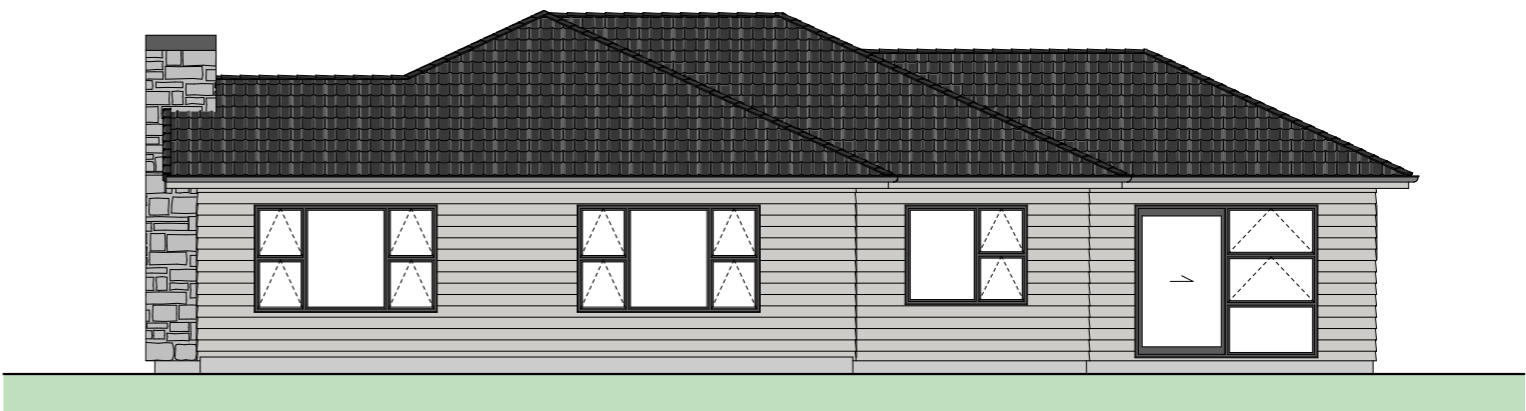



Floor Area = 147m²

Cladding 1 = Linea Weatherboards on cavity

Cladding 2 = Schist on cavity


Roofing = Pressed Metal Tile

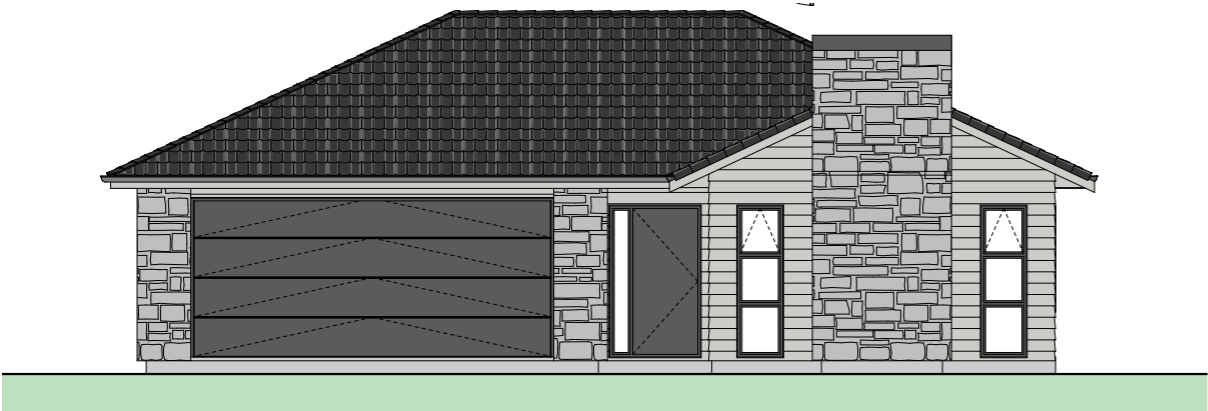

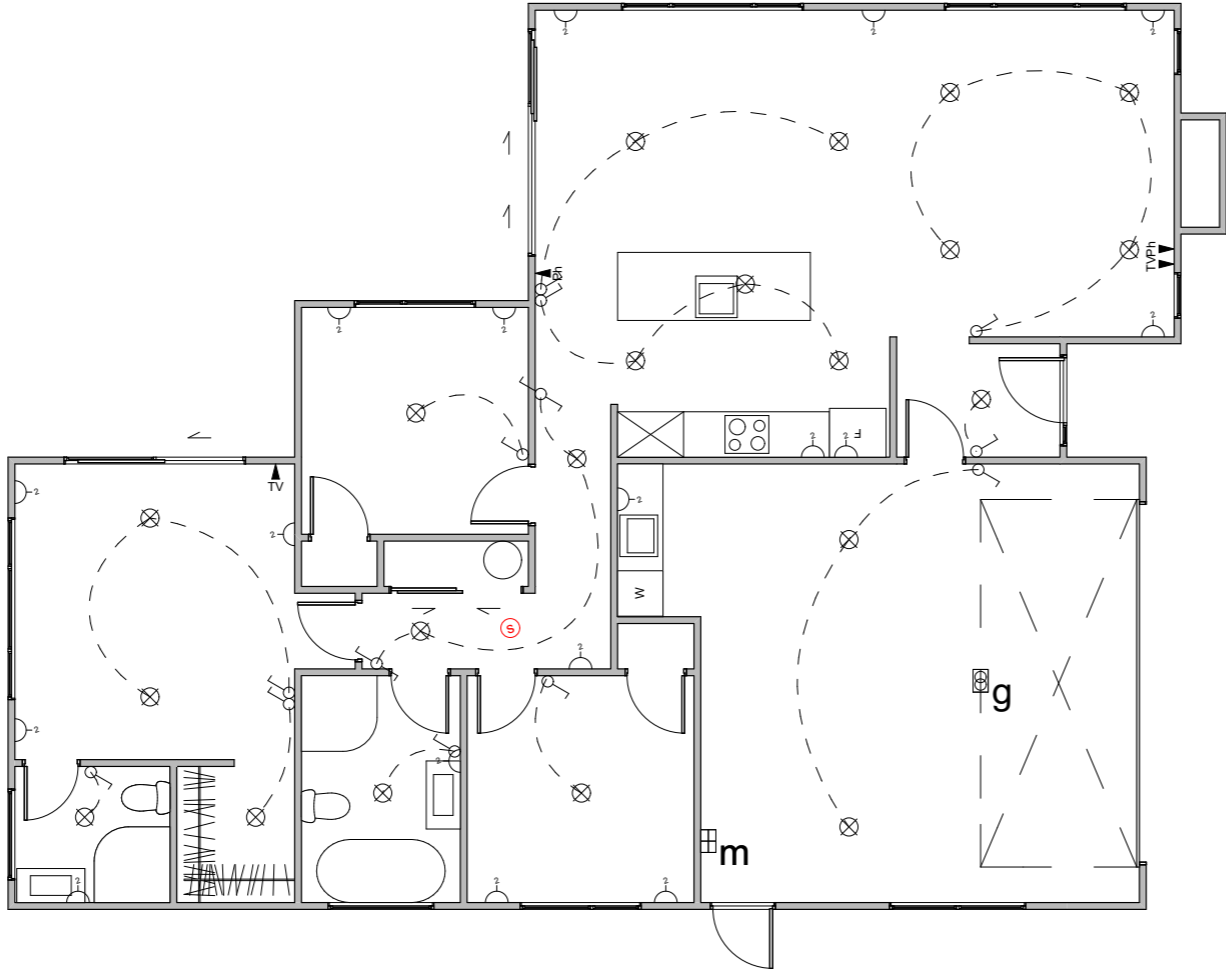

Electrical Legend

- Light switch
- ⌘ Two way light switch
- Feature light
- ⊖ External wall light
- ⊗ Recessed downlight
- Fluorescent light
- ⌋ Power point
- Ⓜ Meter box
- Ⓛ Distribution board
- Ⓜg Garage door motor
- ⊙ Smoke detector
- ⊠ Extractor fan
- Ⓜ Phone outlet
- Ⓜ Television outlet

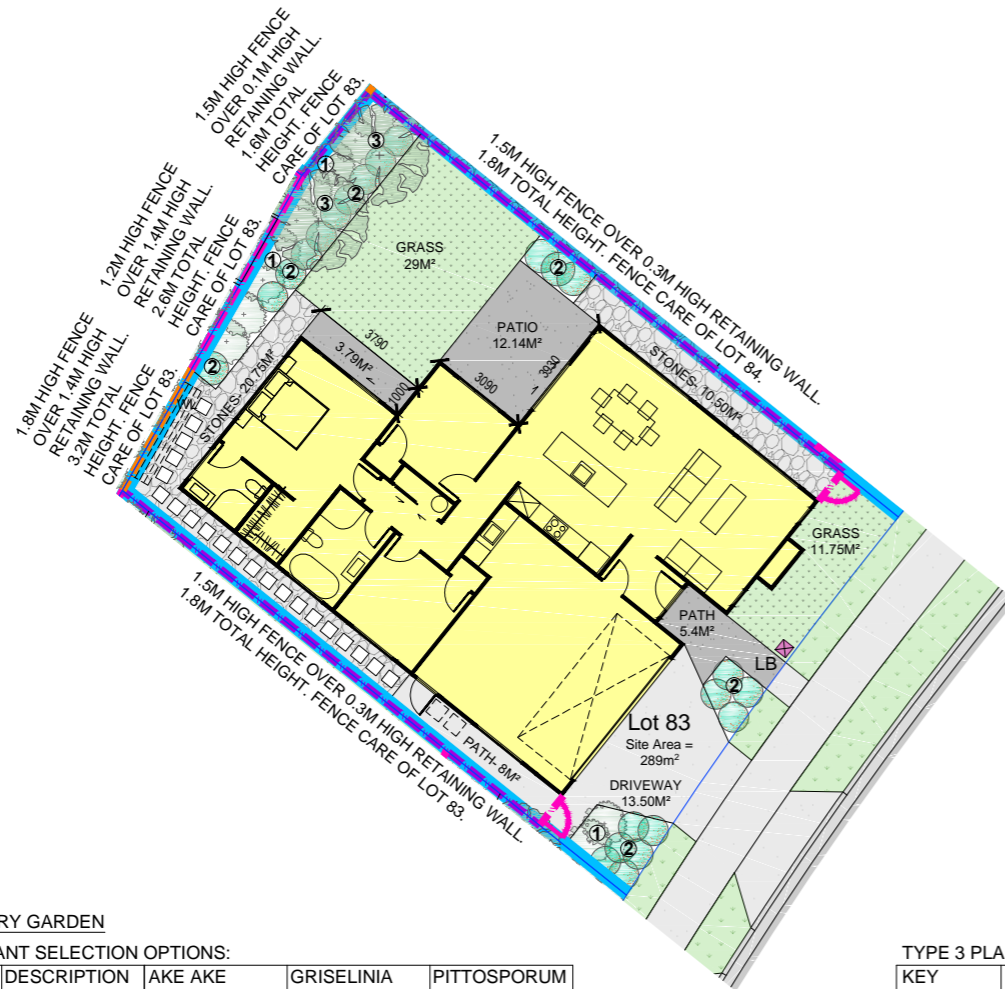

NZ COUNTRY GARDEN

TYPE 1 PLANT SELECTION OPTIONS:

KEY	DESCRIPTION	AKE AKE	GRISELINIA	PITTOSPORUM
①	PLANT ATTRIBUTES: - EVERGREEN - HEDGING SELECTION			

TYPE 2 PLANT SELECTION OPTIONS:

KEY	DESCRIPTION	ANEMANTHELE LESSONIANA 'WIND GRASS'	ARTHROPODIUM CIRRATUM 'RENGA RENGA'	COROKIA CULTIVARS	FLAX CULTIVARS	HEBE	LAVENDER	CHOISYA TERNATA 'MEXICAN ORANGE BLOSSOM'	UGNI MOLINAE 'NZ CRANBERRY'	ROSEMARY	VIBURNUM 'EVE PRICE'
②	PLANT ATTRIBUTES: - EVERGREEN - SHRUBS (1M)										

TYPE 3 PLANT SELECTION OPTIONS:

KEY	DESCRIPTION	HOHERIA	KOWHAI	TITOKI
③	PLANT ATTRIBUTES: - NZ NATIVE - FEATURE TREE			


LEGEND	
	GRASS. HYDROSEED WITH 100MM TOPSOIL.
	BRUSHED FINISH CONCRETE.
	CONCRETE: EXPOSED AGGREGATE FINISH OR COLOURED FINISH OR SAWCUTS AT 0.6M CTRS
	STONES (PERMEABLE)
	STONES (PERMEABLE) WITH FLAGSTONE STEPPING STONES
	INDICATIVE BATTER BANK. REFER SURVEY DOCUMENTS FOR DETAILS.
	SERVICE AREA FOR BINS.
	LETTERBOX
	WASHING LINE
	1.8M HIGH ROUGH SAWN CLOSED BOARDED TIMBER FENCE.
	1.8M HIGH OPEN SLAT TIMBER SCREEN.
	1.5M HIGH HORIZONTAL OPEN SLAT TIMBER FENCE.
	1.2M HIGH HORIZONTAL OPEN SLAT TIMBER FENCE.
	INDICATIVE RETAINING WALL (REFER ENGINEERS DOCUMENTATION).

PRINT IN COLOUR
SCALE 1:200 @ A3
COPYRIGHT © HOUSE OF ORANGE DESIGN LTD

LANDSCAPE SCHEDULE OF AREAS:

SITE AREA:	289 M ²
PERMEABLE AREA:	98.50 M ² (34.08%)
CONCRETE:	42.83 M ²
GARDEN:	26.50 M ²
LAWN:	40.75 M ²
STONES:	31.25 M ²
FENCE RS 1.8M:	4.2 LIN. M
SCREEN 1.8M:	- LIN. M
FENCE SLAT 1.5M:	19.70 LIN. M
FENCE SLAT 1.2M:	9.2 LIN. M
VEHICULAR CROSSING:	9.6 M ²

- FENCE LENGTH INCLUDES GATE. ALL GATES ARE BLACK POWDERCOATED.
- 100X50 H5 GARDEN EDGING.
- ALL RETAINING WALLS, BATTER BANKS, M² AREAS, FENCING HEIGHTS AND LENGTHS ARE SUBJECT TO FINAL FINISHED GROUND LEVEL HEIGHT AND EARTHWORKS PLAN AND ARE SUBJECT TO CHANGE.

Placement	Colour	Sample/notes
Roof	Grey Wake	Pressed Metal Tile - Shake
Fascia	Tui Tuft	
Gutters	Sandstone Grey	
Downpipes	Tui Tuft	
Soffits	Wattyl Enclose 1/4	
Joinery	Sandstone Grey	
Cladding 1 - Line Weather board	Wattyl Moody White	
Cladding 2 - Schist	Canterbury River	Classic Stone 
Box corners	N/A	
Window surrounds	N/A	
Garage door - colour Profile	Sandstone Grey	Futura Smooth
Garage revels	Wattyl Moody White	
Front door - colour Profile	Grey Friars	LAT100
Notes		